


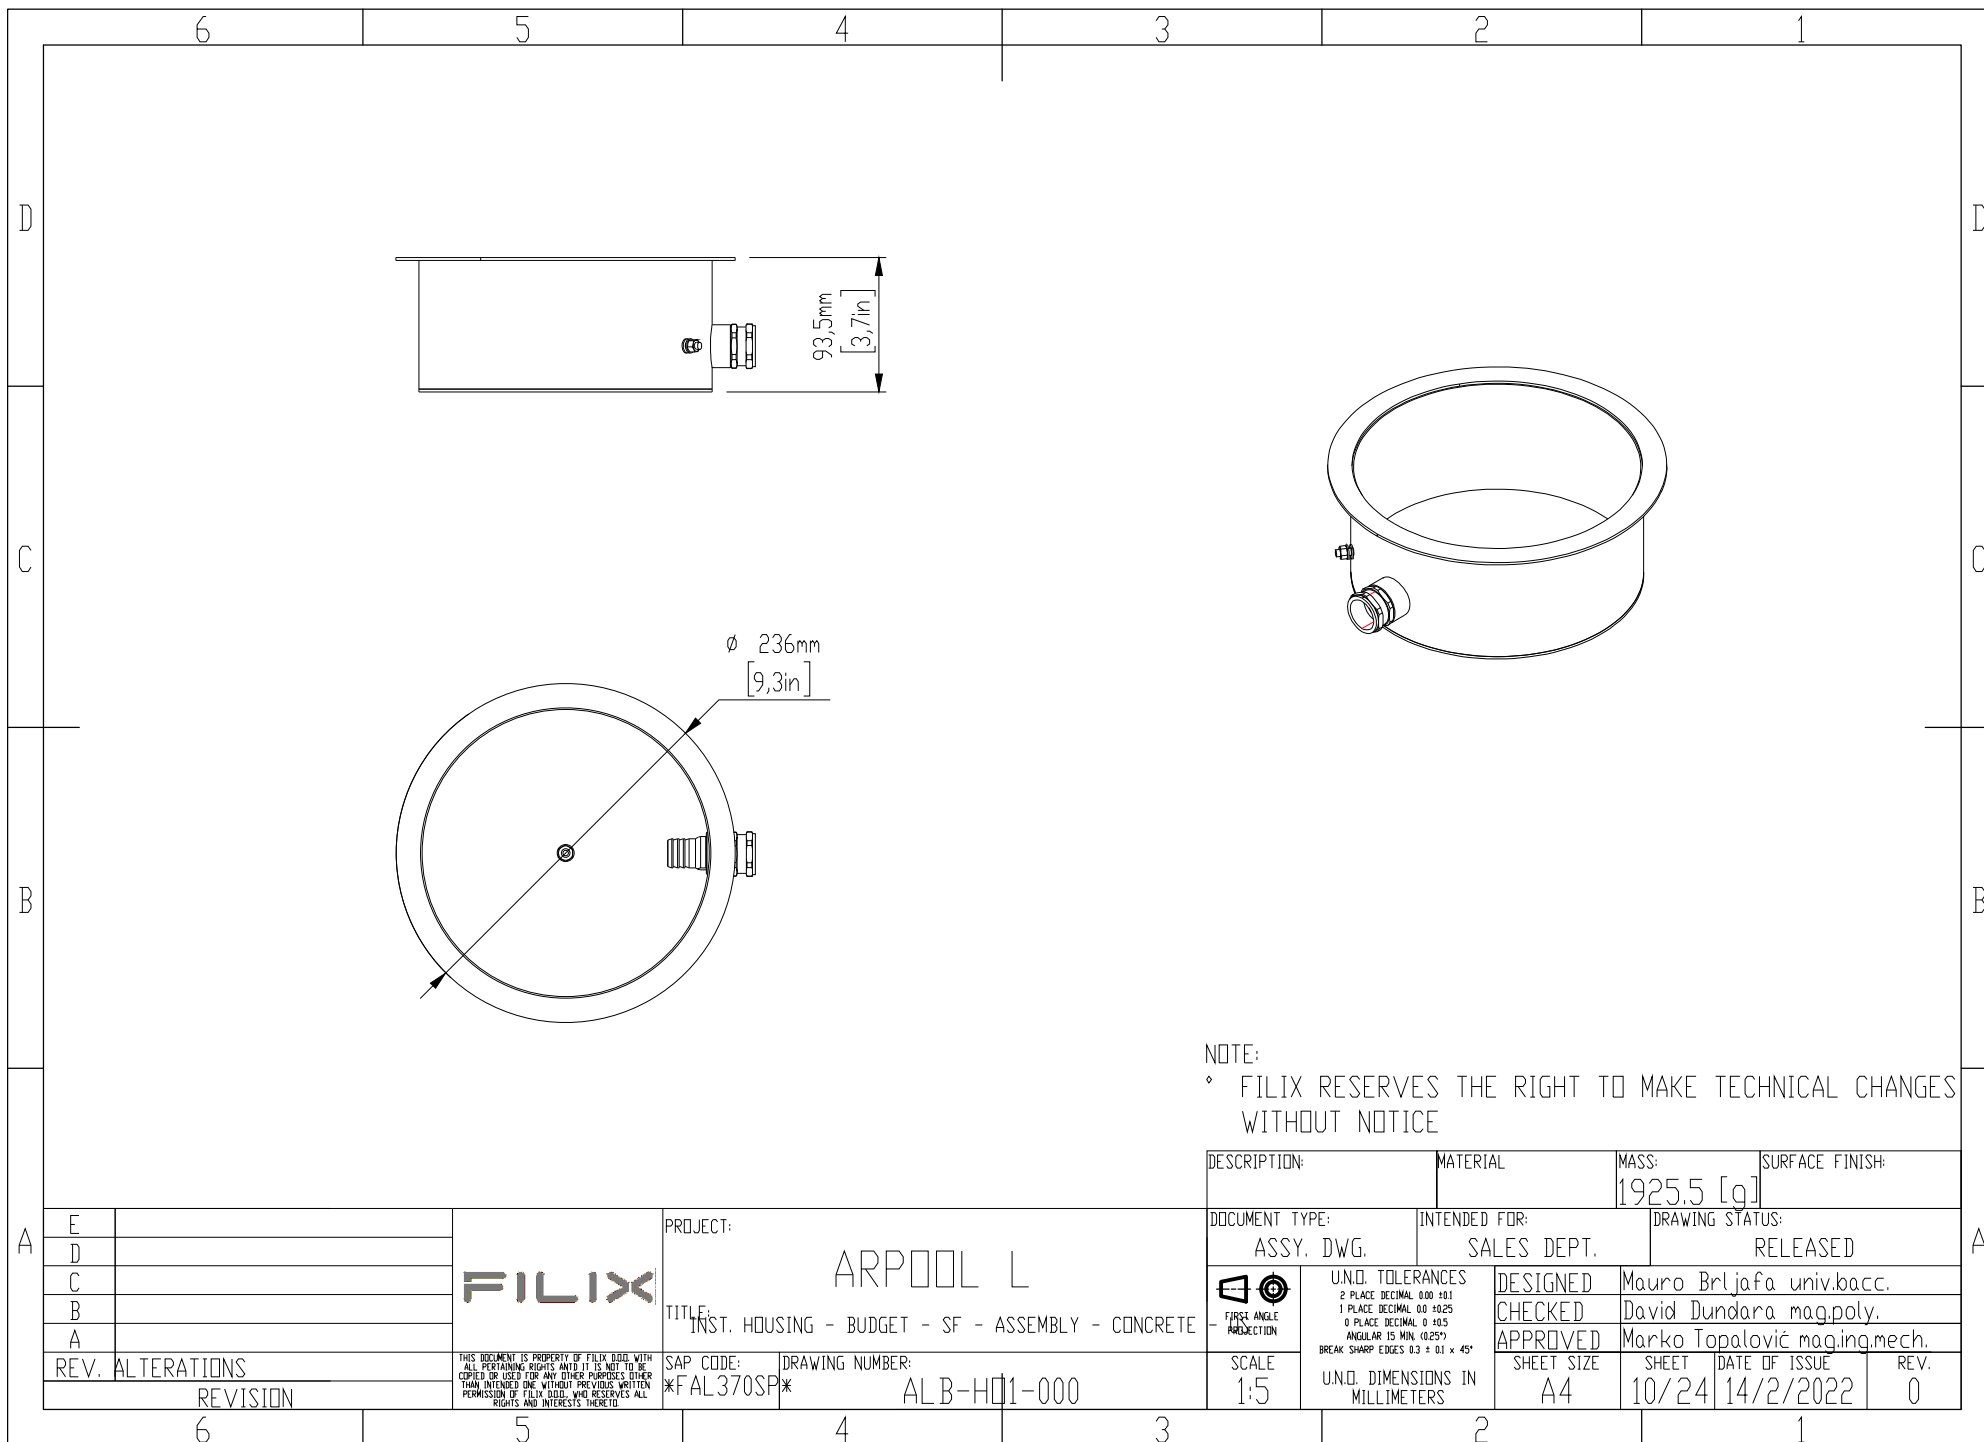

NOTE:
 ° FILIX RESERVES THE RIGHT TO MAKE TECHNICAL CHANGES WITHOUT NOTICE

DESCRIPTION:		MATERIAL:		MASS: 1925.5 [g]		SURFACE FINISH:	
DOCUMENT TYPE: ASSY. DWG.		INTENDED FOR: SALES DEPT.		DRAWING STATUS: RELEASED			
E	 FIRST ANGLE PROJECTION	U.N.D. TOLERANCES		DESIGNED		Mauro Brljafa univ.bacc.	
		2 PLACE DECIMAL 0.00 ±0.1		CHECKED		David Dundara mag.poly.	
		1 PLACE DECIMAL 0.1 ±0.5		APPROVED		Marko Topalović mag.ing.mech.	
		ANGULAR 15 MIN. (0.25°)		SHEET SIZE		DATE OF ISSUE	
		BREAK SHARP EDGES 0.3 ± 0.1 x 45°		A4		14/2/2022	
SCALE 1:5		U.N.D. DIMENSIONS IN MILLIMETERS		SHEET 10/24		REV. 0	

E			PROJECT:		ARPOOL L	
D			TITLE:		INST. HOUSING - BUDGET - SF - ASSEMBLY - CONCRETE	
C			SAP CODE:		DRAWING NUMBER:	
B			*FAL370SP*		ALB-H01-000	
A						
REV. ALTERATIONS		THIS DOCUMENT IS PROPERTY OF FILIX DOO. WITH ALL PERTAINING RIGHTS AND IT IS NOT TO BE COPIED OR USED FOR ANY OTHER PURPOSES OTHER THAN INTENDED ONE WITHOUT PREVIOUS WRITTEN PERMISSION OF FILIX DOO. WHO RESERVES ALL RIGHTS AND INTERESTS THEREIN.				
REVISION						