


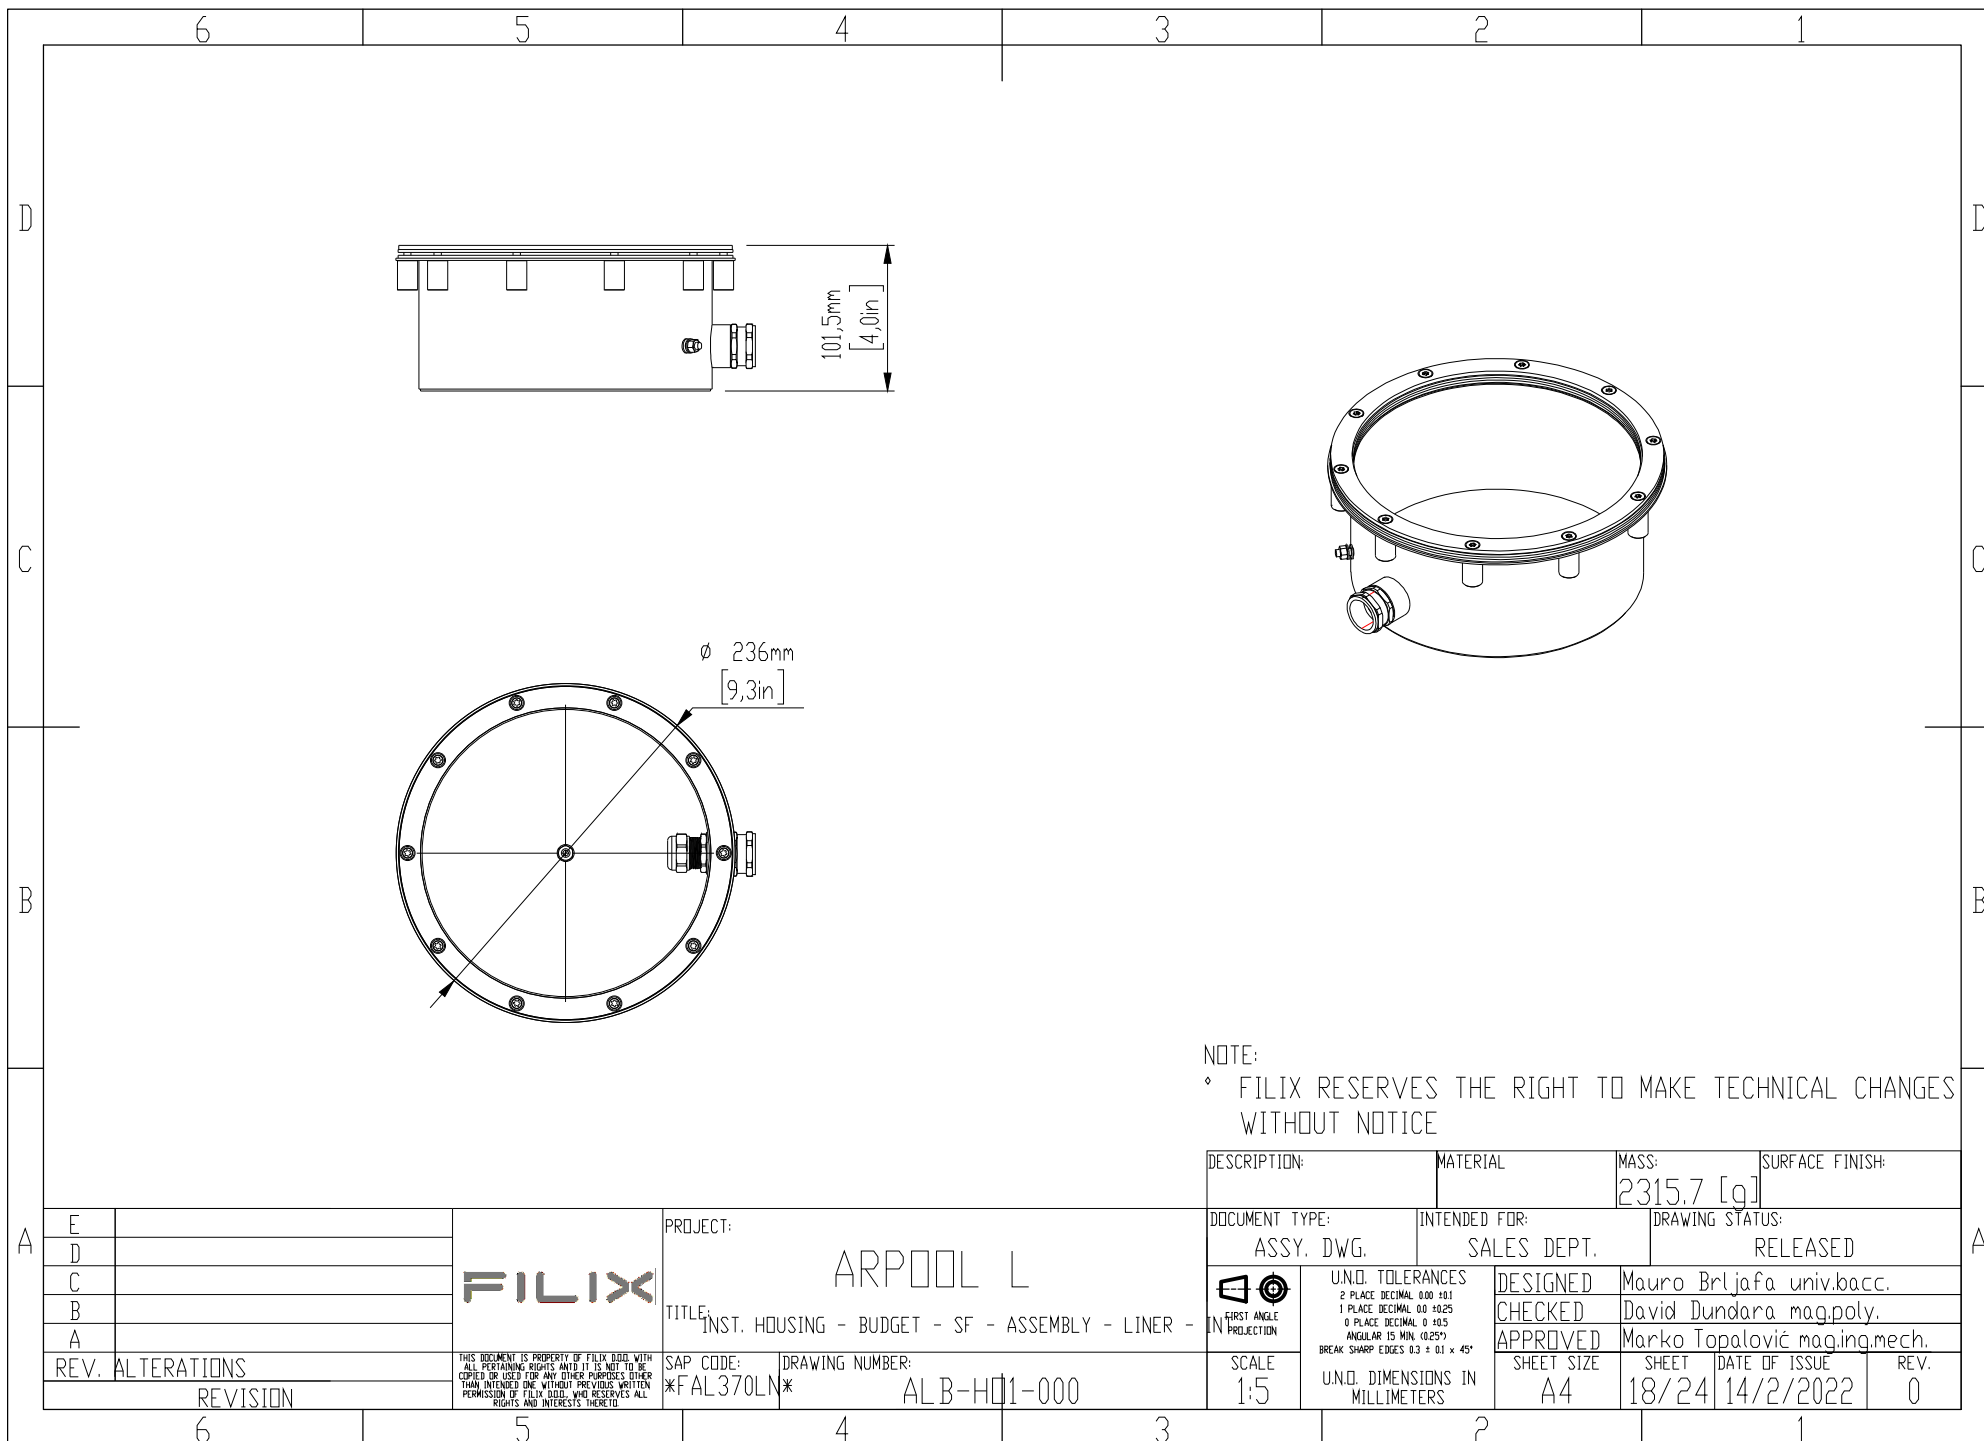

NOTE:
 ° FILIX RESERVES THE RIGHT TO MAKE TECHNICAL CHANGES WITHOUT NOTICE

DESCRIPTION:		MATERIAL		MASS: 2315,7 [g]		SURFACE FINISH:	
DOCUMENT TYPE: ASSY. DWG.			INTENDED FOR: SALES DEPT.		DRAWING STATUS: RELEASED		
 IN FIRST ANGLE PROJECTION		U.N.D. TOLERANCES 2 PLACE DECIMAL 0,00 ±0,1 1 PLACE DECIMAL 0,0 ±0,25 0 PLACE DECIMAL 0 ±0,5 ANGULAR 15 MIN. (0,25°) BREAK SHARP EDGES 0,3 ± 0,1 x 45°		DESIGNED CHECKED APPROVED		Mauro Brljafa univ.bacc. David Dundara mag.poly. Marko Topalović mag.ing.mech.	
SCALE 1:5		U.N.D. DIMENSIONS IN MILLIMETERS		SHEET SIZE A4		SHEET 18/24	
				DATE OF ISSUE 14/2/2022		REV. 0	

PROJECT:	ARPOOL L
TITLE:	INST. HOUSING - BUDGET - SF - ASSEMBLY - LINER -
SAP CODE:	DRAWING NUMBER:
FAL370LN	ALB-H01-000

FILIX

THIS DOCUMENT IS PROPERTY OF FILIX DOO. WITH ALL PERTAINING RIGHTS AND IT IS NOT TO BE COPIED OR USED FOR ANY OTHER PURPOSES OTHER THAN INTENDED ONE WITHOUT PREVIOUS WRITTEN PERMISSION OF FILIX DOO. WHO RESERVES ALL RIGHTS AND INTERESTS THEREIN.

REV. ALTERATIONS	
REVISION	